

Existing services

- W — Water Mains
- DF — Foul Sewer
- DW — Surface Water
- DC — Combined Sewer
- G — Gas Main
- E — Electricity
- T — Telecoms
- ? — Unknown
- OL — Oil

Note: The limits, including the height and depths of the Works, shown in this drawing are not to be taken as limiting the obligations of the contractor under Contract.

This Map is Reproduced from the Ordnance Survey Map by Natural Resources Wales with Permission of Her Majesty's Stationery Office Crown Copyright ©. Unauthorised reproduction infringes Crown Copyright and may lead to civil proceedings. Licence Number 100019741.

- Notes**
- All dimensions in millimetres unless stated otherwise.
 - All levels in metres above Ordnance Datum (m OD) unless stated otherwise.

Legend

- Tarmac / gravel path
- Flood wall
- Change in section

Safety, Health and Environmental information


In addition to the hazards/risks normally associated with the types of work detailed on this drawing, note the following:

Construction.

- Buried services (LV cables and BT) present along sections of embankment footpath. Sewer crosses defence from sewage works.
- Overhead services on Spring Gardens Bridge. No works commence until service diversions are in place.
- Very narrow working corridor between river and defences. Works located on landward side to minimise loading of river banks.
- Residential properties in close proximity, risk of damage from vibration.
- Caravans in close proximity, risk of damage from vibration.
- Public footpaths run adjacent or along defences and are to be closed for construction.
- Working on steep embankment slopes, risk of vehicles overturning during construction.
- Interface with sewage treatment works. Risk of damage to third party assets/injury to operatives during construction activities.

Maintenance/Cleaning/Operation.

Decommissioning/Demolition.

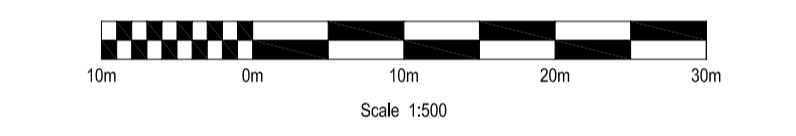

P01	PB	WS	NS	NS	11/08/16	Suitable for client review, comment and/or approval
Rev	Drawn	Chkd	Rvwd	Apprvd	Date	Description

Designed by: _____ Date: _____

Client: _____

Client Drawing No. _____ Revision _____



Black & Veatch Limited
 Grosvenor House, 69 London Road, Redhill, Surrey, RH1 1JQ, United Kingdom
 Tel: +44(0)1737 774155

Project: **ST ASAPH FRMS**
DETAILED DESIGN

Drawing title: **REACH THREE**
GENERAL ARRANGEMENT
SHEET 2 OF 2

Drawing scale: 1:500 Sheet size: A1
 Drawing no. 122488-BVL-Z0-PB-DR-C-25102 Revision P01

REFER TO Drg. No. 122488-BVL-Z0-PB-DR-C-25101