



Existing services	
W	Water Mains
DF	Foul Sewer
DW	Surface Water
DC	Combined Sewer
G	Gas Main
E	Electricity
T	Telecoms
?	Unknown
OL	Oil

Note: The limits, including the height and depths of the Works, shown in this drawing are not to be taken as limiting the obligations of the contractor under Contract.

This Map is Reproduced from the Ordnance Survey Map by Natural Resources Wales with Permission of Her Majesty's Stationery Office Crown Copyright ©. Unauthorised reproduction infringes Crown Copyright and may lead to civil proceedings. Licence Number 100019741.

- Notes
- All dimensions in millimetres unless stated otherwise.
  - All levels in metres above Ordnance Datum (m OD) unless stated otherwise.

Legend

	Tarmac / gravel path
	Flood wall

Safety, Health and Environmental information


In addition to the hazards/risks normally associated with the types of work detailed on this drawing, note the following:

Construction.

- Overhead service, potential requirement for an outage to permit the works.
- Very narrow working corridor between river and defences. Works located on landward side to minimise loading of river banks.
- Narrow access road. Occasional access to be shared with private landowners during works.
- Public footpaths run adjacent or along defences and are to be closed for construction.
- Working on steep embankment slopes, risk of vehicles overturning during construction.

Maintenance/Cleaning/Operation.

Decommissioning/Demolition.

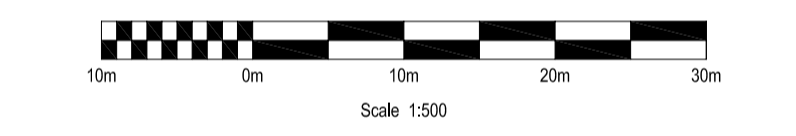

P01	PB	WS	NS	NS	11/08/16	Suitable for client review, comment and/or approval
Rev	Drawn	Chkt	Rvwd	Apprvd	Date	Description

Designed by: \_\_\_\_\_ Date: \_\_\_\_\_  
Client: \_\_\_\_\_

Client Drawing No. \_\_\_\_\_ Revision \_\_\_\_\_



Black & Veatch Limited  
Grosvenor House, 69 London Road, Redhill, Surrey, RH11 1LQ, United Kingdom  
Tel: +44(0)1737 774155

Project  
**ST ASAPH FRMS  
DETAILED DESIGN**

Drawing title  
**REACH FOUR  
GENERAL ARRANGEMENT**

Drawing scale: 1:500	Sheet size: A1
Drawing no. 122488-BVL-Z0-PB-DR-C-26101	Revision P01

